

867 Burrage Road,  
Wynham,  
NSW 2550

Mobile 0411 296642

**VIROtech**


drawings prepared by  
murray watts building design  
02 6495 2842

date 15.12.09

diag floor plan  
sh1 A4 scale 1:50 Rev

sheet 1 of 4

**Dual standard + Disabled**

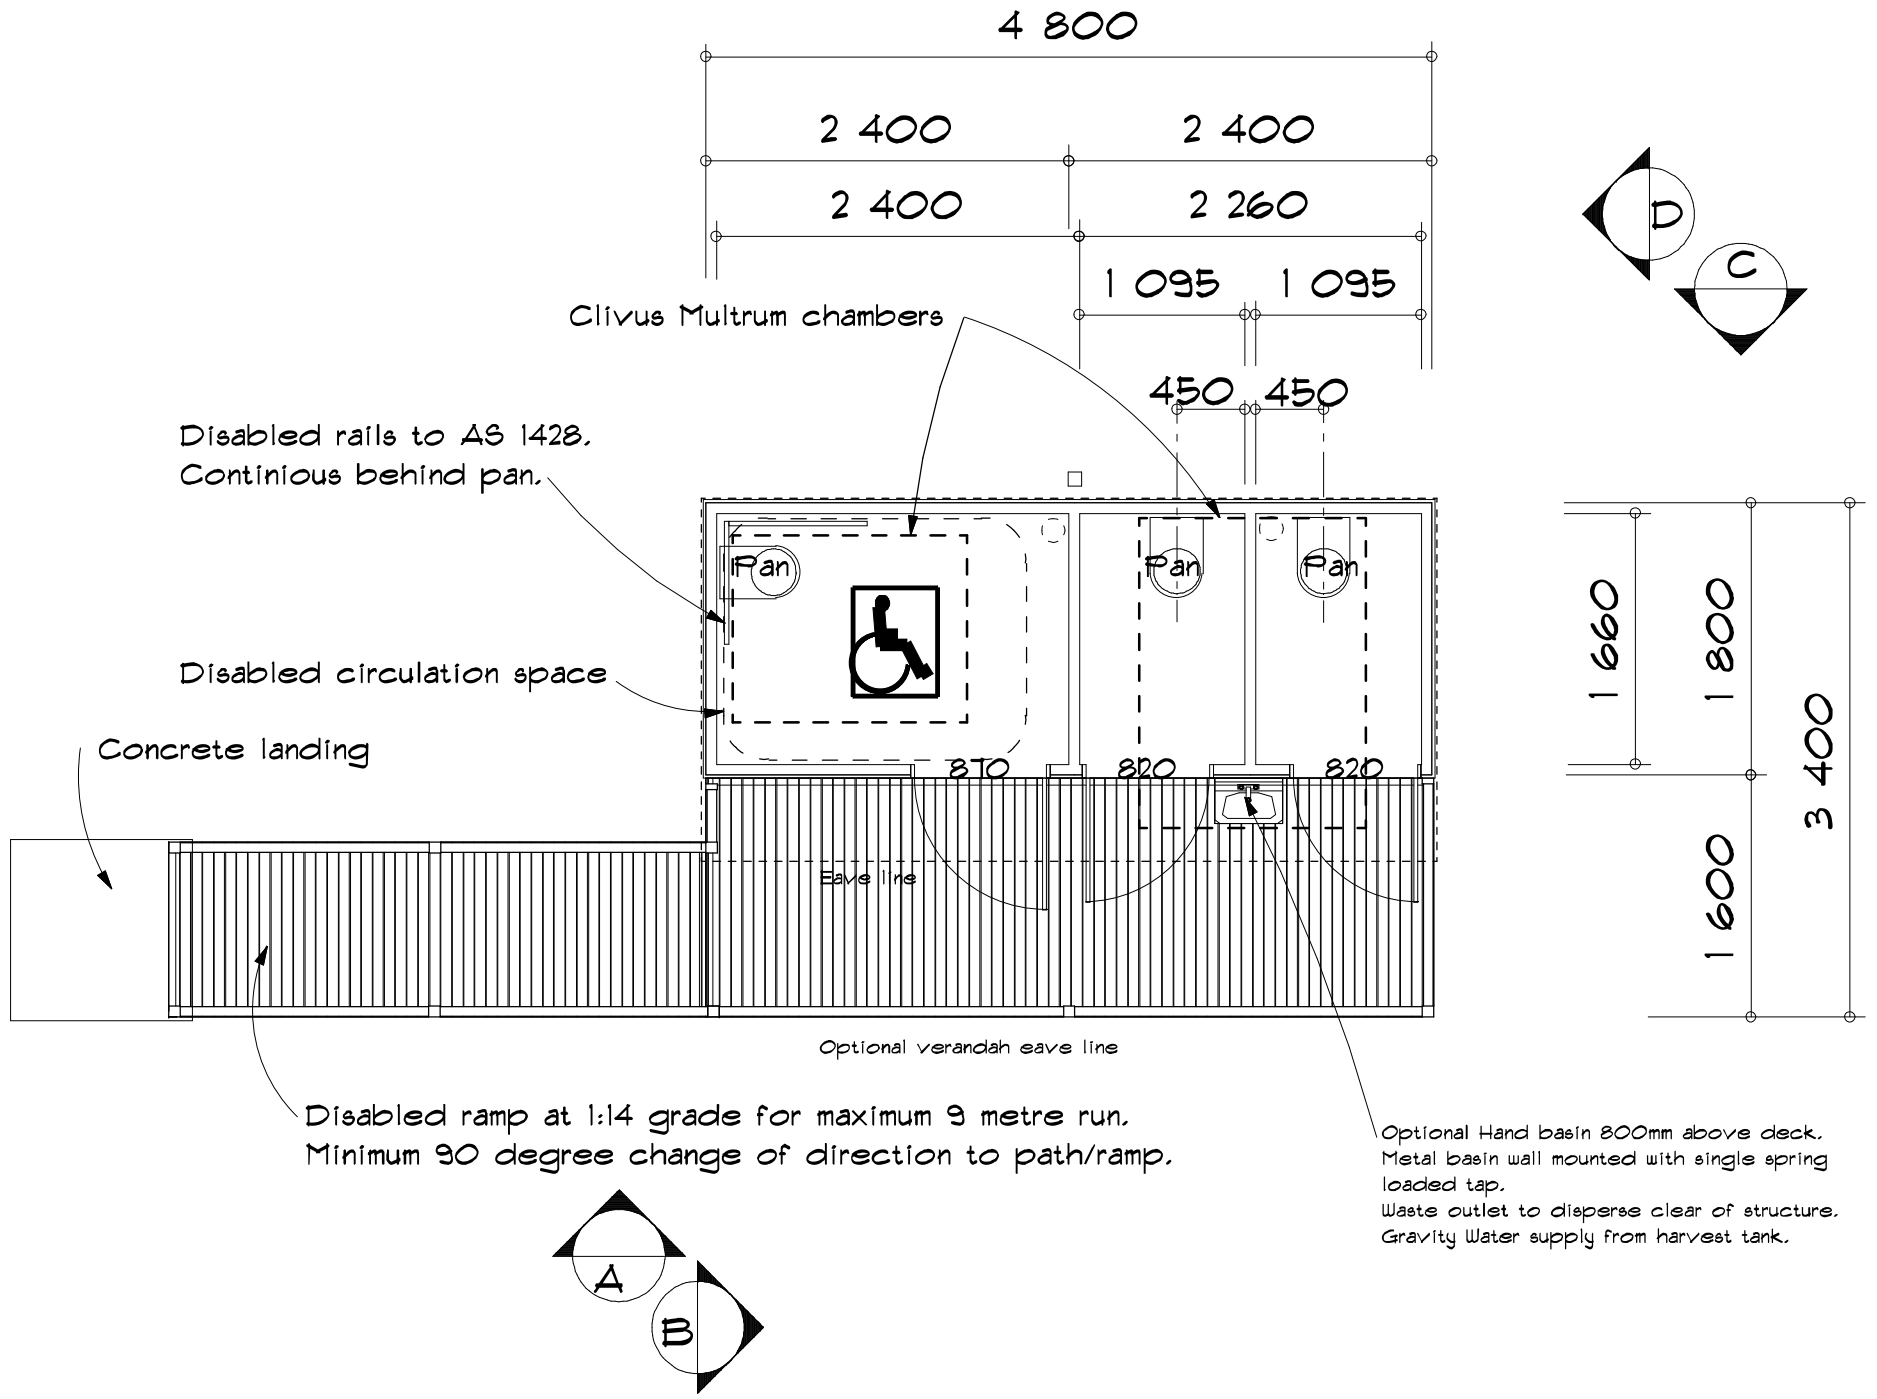

Disabled ramp at 1:14 grade for maximum 9 metre run.  
Minimum 90 degree change of direction to path/ramp.