




SECTION A-A
SCALE 1:50

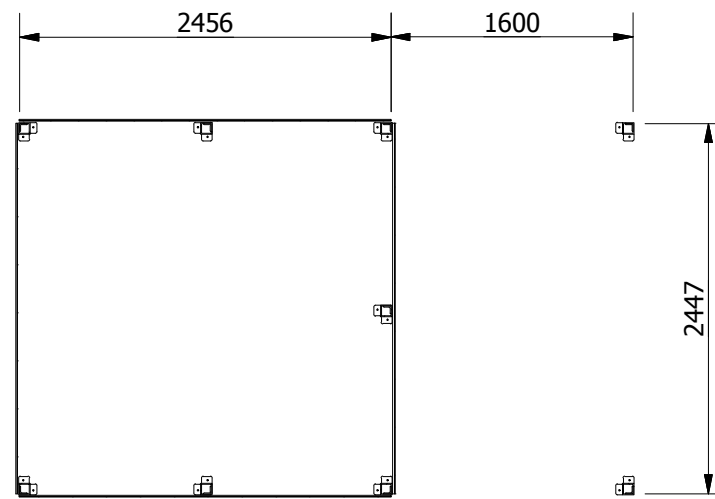


SECTION B-B
SCALE 1:50

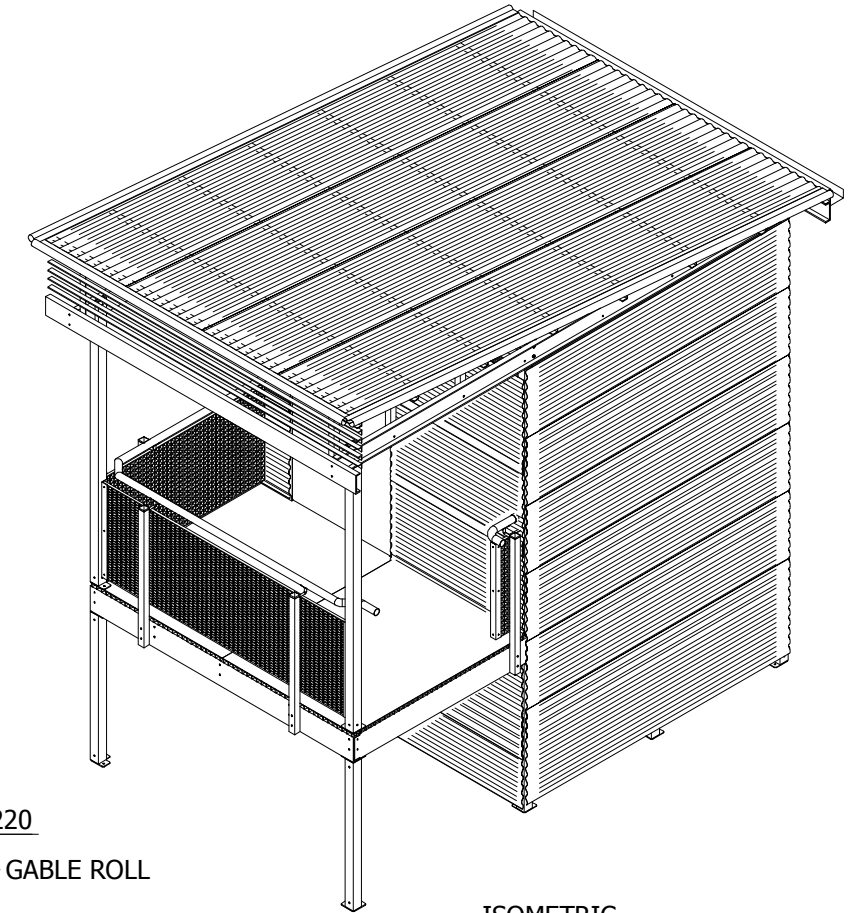

ISOMETRIC
SCALE 1:50

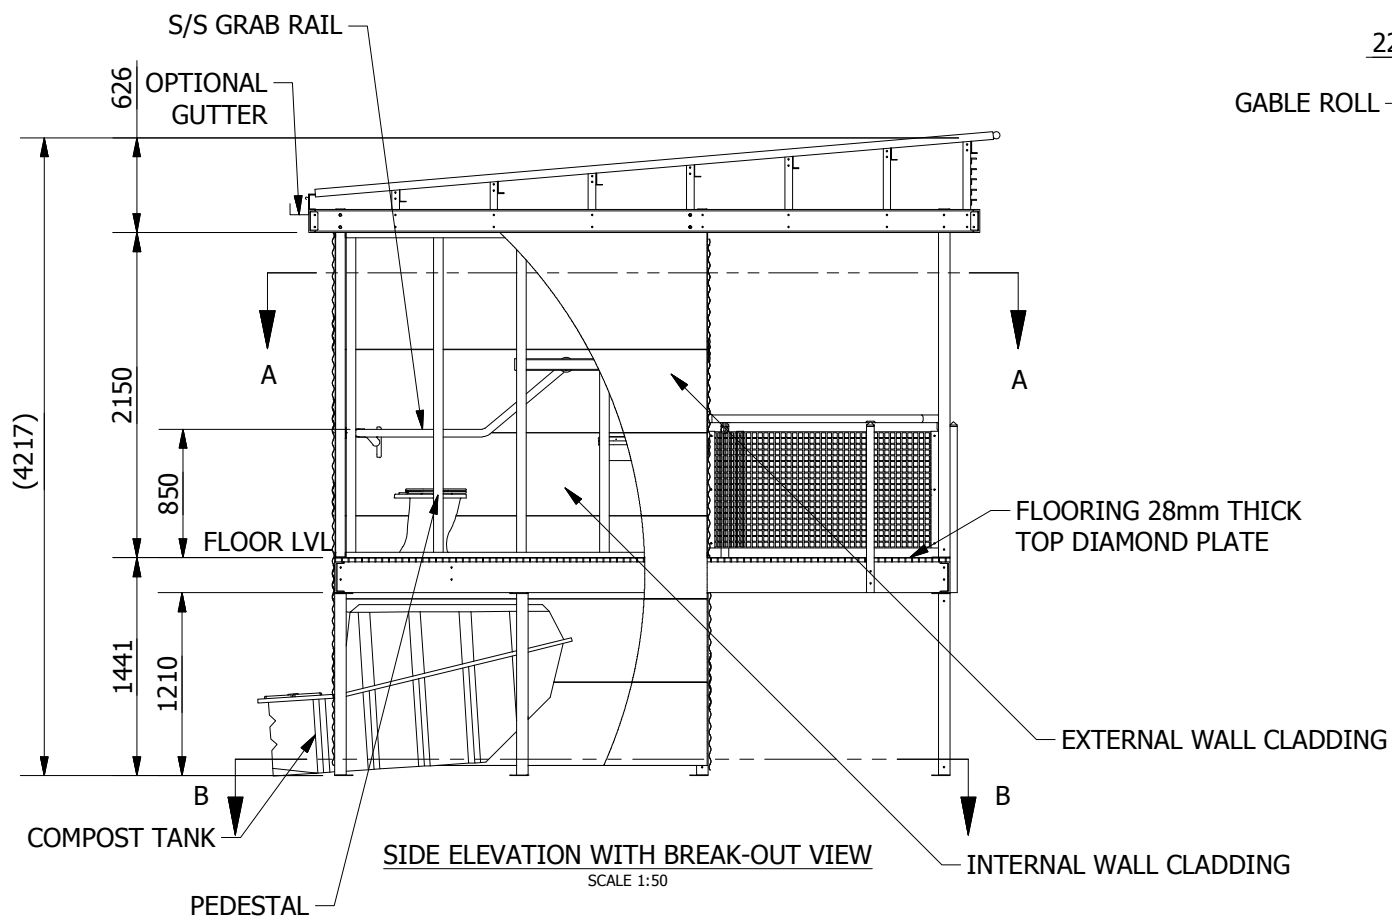

SIDE ELEVATION WITH BREAK-OUT VIEW
SCALE 1:50

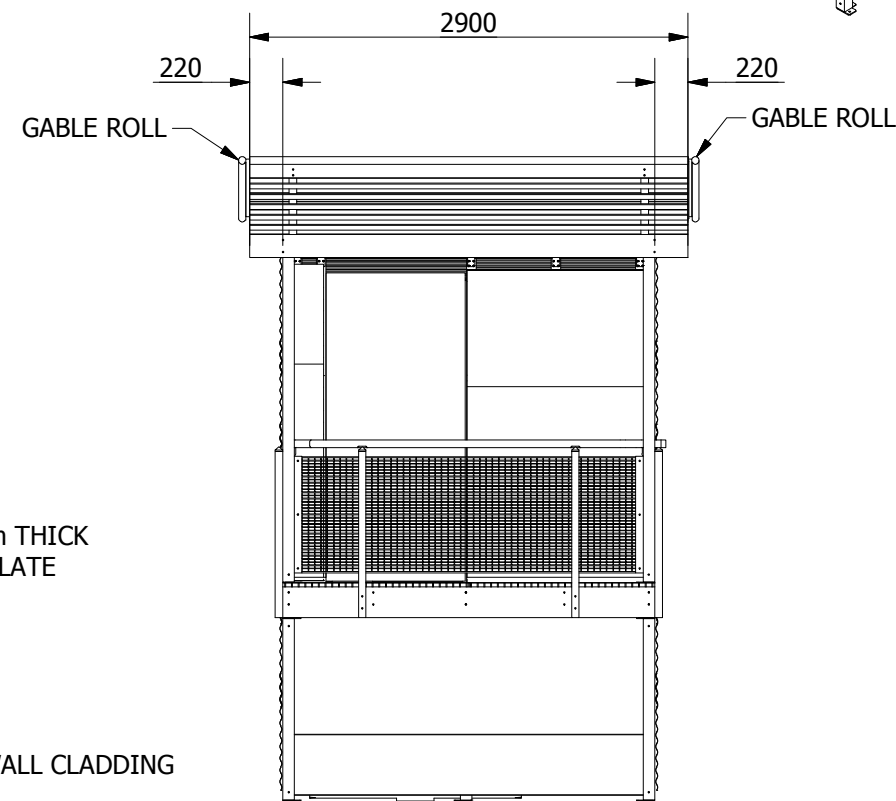

FRONT ELEVATION
SCALE 1:50

| | | | | | | | | | | | | | |
|--|--|--|--|--|--|--|--|--|--|---|--|--|--|
| | | | | | | | | | | NEUBAU PTY LTD | | Unit 14, 67 O'Connell Terrace BOWEN HILLS QLD 4006 PH (07) 3252 1244 FX (07) 3004 7401 | |
| | | | | | | | | | | CLIENT: CLIVUS MULTRUM AUSTRALIA | | JOB No: 47-014 | |
| | | | | | | | | | | JOB TITLE: FRP BUILDING | | SHEET 1 OF 4 | |
| | | | | | | | | | | DWG TITLE: SINGLE DISABLE TOILET GENERAL ARRANGEMENT | | REV 0 | |
| | | | | | | | | | | DRAWN BY: HN | | DESIGNED: HN | |
| | | | | | | | | | | DATE: 21-03-2017 | | DATE: | |
| | | | | | | | | | | APPROVED: | | DATE: | |
| | | | | | | | | | | CLIVUS MULTRUM AUSTRALIA | | CLIVUS MULTRUM AUSTRALIA | |
| | | | | | | | | | | 6 Hurricane Street | | 6 Hurricane Street | |
| | | | | | | | | | | BANYO QLD 4014 | | BANYO QLD 4014 | |
| | | | | | | | | | | PH (07) 3889 6144 | | PH (07) 3889 6144 | |
| | | | | | | | | | | E info@clivusmultrum.com.au | | E info@clivusmultrum.com.au | |
| | | | | | | | | | | UNLESS OTHERWISE STATED ALL DIMENSIONS IN mm | | | |
| | | | | | | | | | | LINEAR: 0 = ±0.1 | | ANGULAR: 0 = ±1 | |
| | | | | | | | | | | 0.0 = ±0.05 | | 0.0 = ±0.1 | |
| | | | | | | | | | | 0.00 = ±0.02 | | 0.00 = ±0.05 | |
| | | | | | | | | | | AS1100 | | | |
| | | | | | | | | | | DRAWN BY: HN | | DESIGNED: HN | |
| | | | | | | | | | | DATE: 21-03-2017 | | DATE: | |
| | | | | | | | | | | APPROVED: | | DATE: | |
| | | | | | | | | | | CLIVUS MULTRUM AUSTRALIA | | CLIVUS MULTRUM AUSTRALIA | |
| | | | | | | | | | | 6 Hurricane Street | | 6 Hurricane Street | |
| | | | | | | | | | | BANYO QLD 4014 | | BANYO QLD 4014 | |
| | | | | | | | | | | PH (07) 3889 6144 | | PH (07) 3889 6144 | |
| | | | | | | | | | | E info@clivusmultrum.com.au | | E info@clivusmultrum.com.au | |

| REV | DESCRIPTION | CHKD | DATE | BY |
|-----|---|------|---------|----|
| 0 | ISSUED FOR CONSTRUCTION | RV | JUNE 17 | |
| D | STUDS REVISED TO SHS | RV | MAY 17 | |
| C | REVISED FLOOR JOISTS, WALL, ROOF DESIGN & ADDED FRONT FACIA GUARD | | | HN |
| B | REVISED TO AS CONSTRUCTED DESIGN | RV | 14.3.17 | HN |
| A | PRELIMINARY ISSUE | | | HN |

| REV | DESCRIPTION | CHKD | DATE | BY |
|-----|---|------|---------|----|
| 0 | ISSUED FOR CONSTRUCTION | RV | JUNE 17 | |
| D | STUDS REVISED TO SHS | RV | MAY 17 | |
| C | REVISED FLOOR JOISTS, WALL, ROOF DESIGN & ADDED FRONT FACIA GUARD | | | HN |
| B | REVISED TO AS CONSTRUCTED DESIGN | RV | 14.3.17 | HN |
| A | PRELIMINARY ISSUE | | | HN |