


MINIMUM BUILDING UNDER FLOOR CLEARANCE FOR TANK BURY INSTALLATION TYPE

NOTES:

1. ENSURE GROUND SLOPES AWAY FROM FRONT HATCH DOOR.
2. IN HIGH WATER TABLE LOCATION, TANK MAY NEED TO BE TIED DOWN TO AVOID FLOATATION.

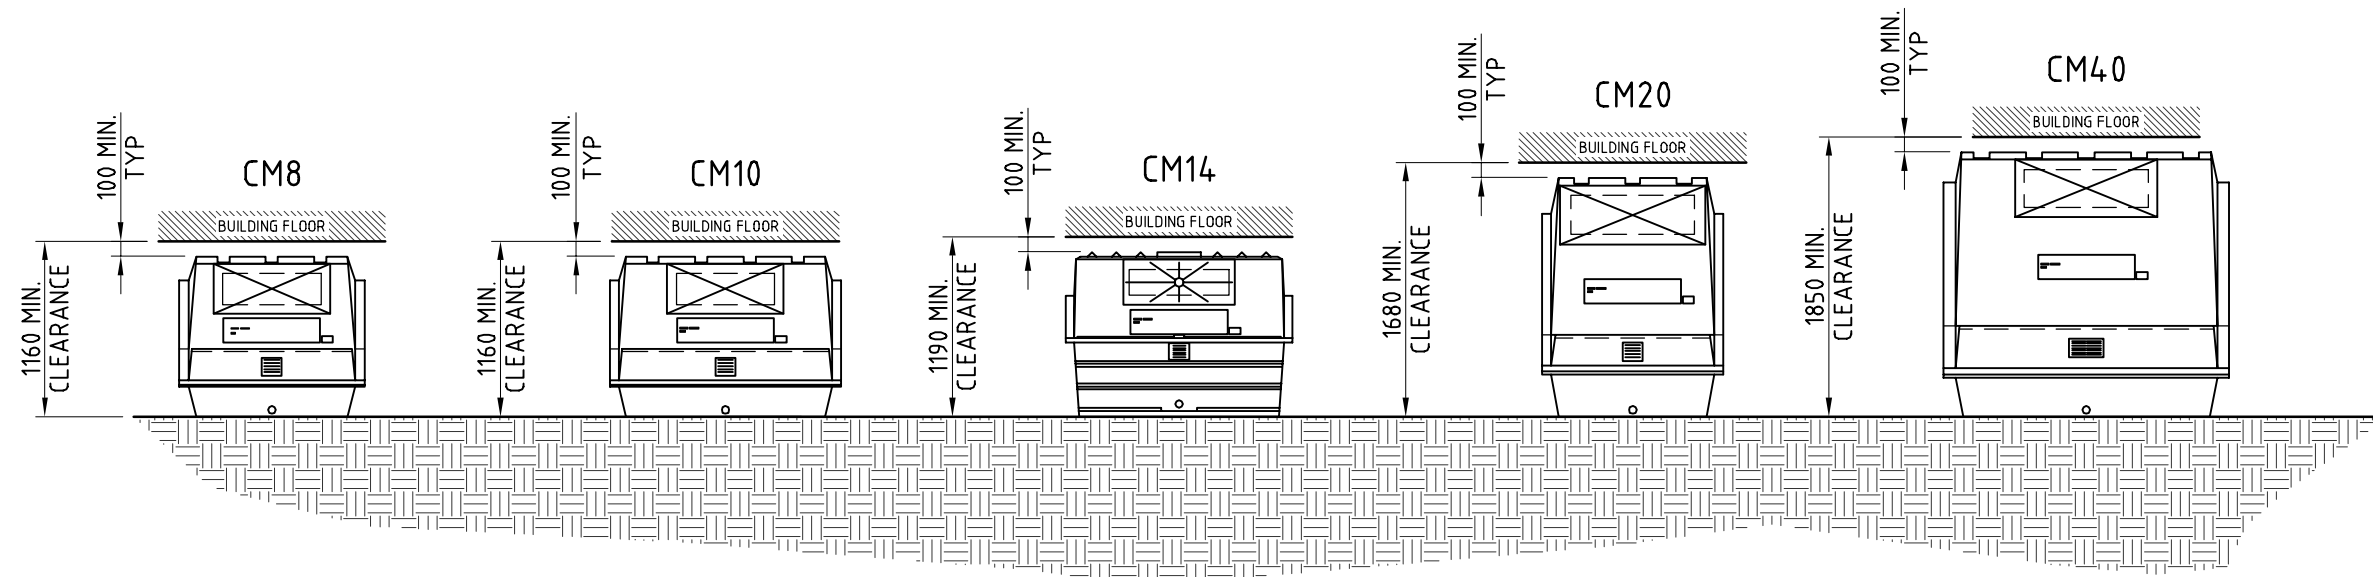

MINIMUM BUILDING UNDER FLOOR CLEARANCE FOR TANK ON GROUND INSTALLATION TYPE

ISSUED FOR CONSTRUCTION

REV	DESCRIPTION	CHKD	DATE	BY
0	ISSUED FOR CONSTRUCTION	PV	28.5.15	HN
A	PRELIMINARY	-	-	HN

UNLESS OTHERWISE STATED ALL DIMENSIONS IN mm

THIRD ANGLE PROJECTION

DRAFTING STANDARD AS 1100

Clivus Multrum Australia
 3/14 Hinkler Court
 BRENDALE QLD 4500
 PH (07) 3889 6144
 FX (07) 3889 6149

clivus multrum
 WATERLESS COMPOSTING TOILETS

COPYRIGHT: THIS DRAWING IS THE PROPERTY OF THE CLIVUS MULTRUM AUSTRALIA AND IS NOT TO BE USED WHOLLY OR IN PART WITHOUT PRIOR CONSENT OF THE COMPANY.

DRAWN BY: **HN** DESIGNED: APPROVED:

DATE: **26.5.15** DATE: - DATE: -

NEUBAU PTY LTD			
<small>Unit 14, 67 O'Connell Terrace BOWEN HILLS QLD 4006 PH (07) 3252 1244 FX (07) 3004 7401</small>			
CLIENT :	CLIVUS MULTRUM AUSTRALIA PTY LTD	A3 SHEET 1 OF 1 REV 0	
JOB TITLE :	CM COMPOSTING TANKS INSTALLATION		
DWG TITLE :	BUILDING UNDER FLOOR CLEARANCE REQUIREMENT		
SCALE: 1:50	JOB No: 3-020	DWG No: CM0-G-001	
CAD FILE NAME: - SUB DIR - DIR - DATE - BY: -			